
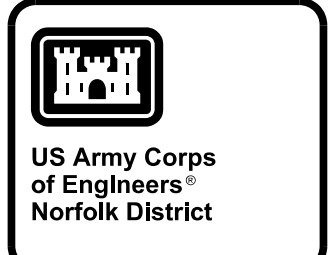
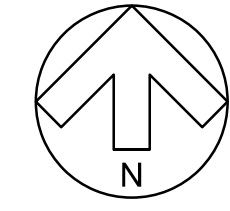


REFER TO SHEET CS-101

REFER TO SHEET CS-102

REFER TO SHEET CS-103

REFER TO SHEET CS-104

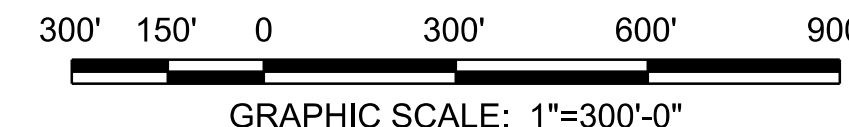

MARK	DESCRIPTION	DATE	APPR.

DESIGNED BY: D. B. HART	DATE: 2/28/2011	PROJECT NO. / CONTRACT NO.: 0100.03A / W91298-10-C-0016-0004
CHECKED BY: S. MARGAR	DATE: 2/28/2011	FILE NAME: AWGA_CS-100.dgn
DRAWN BY: S. MARGAR	DATE: 2/28/2011	FILE NUMBER: 
SCALE: AS NOTED	DATE: 2/28/2011	
PROJECT NUMBER: 0100.03A	DATE: 2/28/2011	

ASymmetric Warfare Training Complex  
FORT A. P. HILL, VIRGINIA  
PN: 065726 P2: 136325 FY: 2011  
SITE WORK  
OVERALL LAYOUT PLAN

SHEET IDENTIFICATION  
**CS-100**

P:\010003A - AWG Complex\CADD\AWGA\_0\Civil-Electrical Site\AWGA\_CS-100.dgn  
2/28/2011 11:03:41 AM