

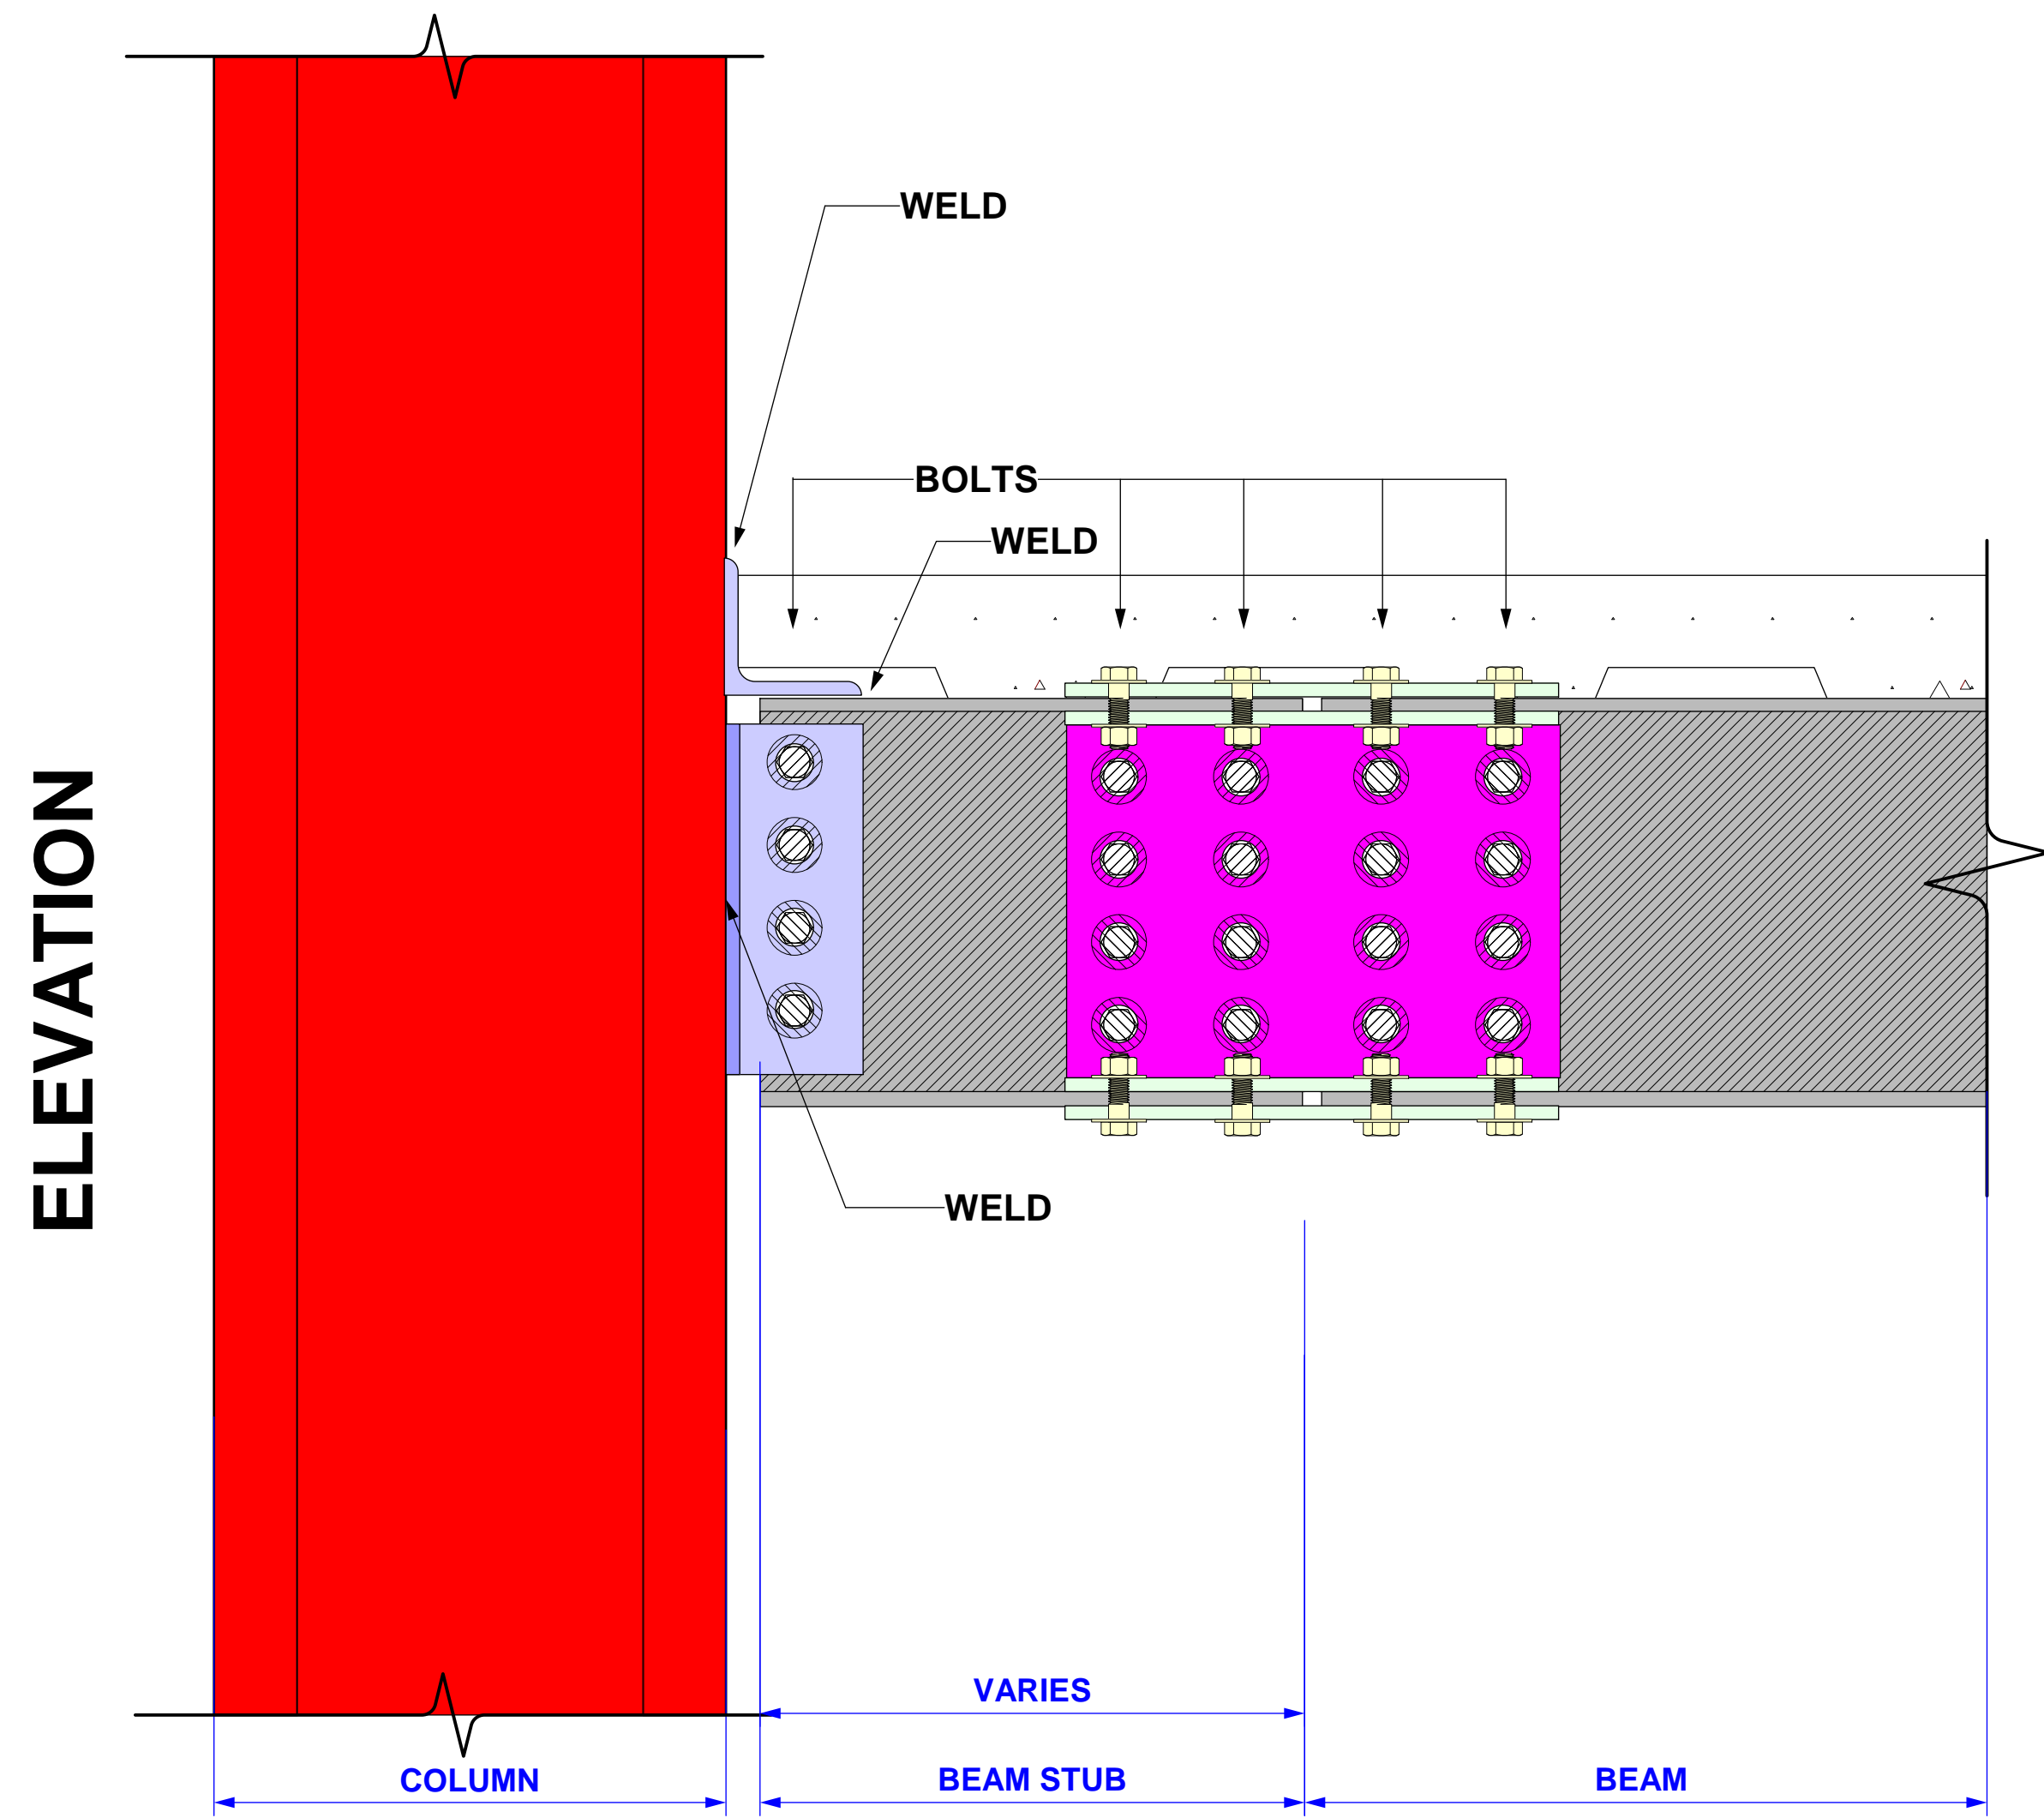
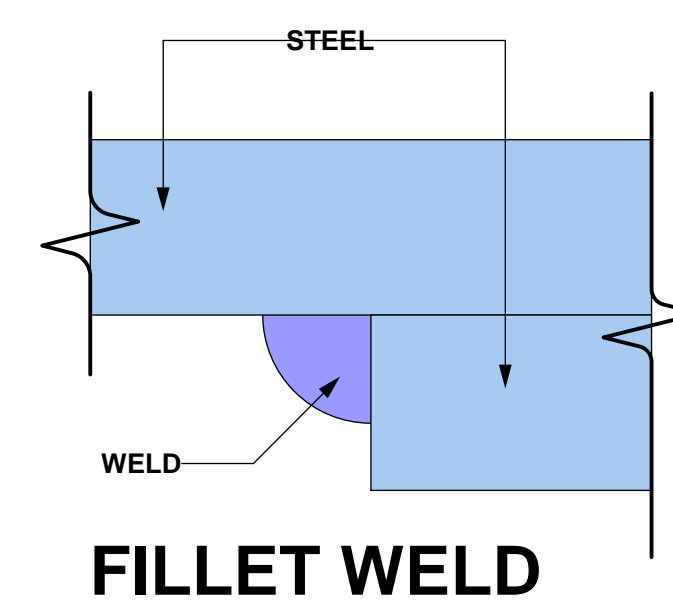
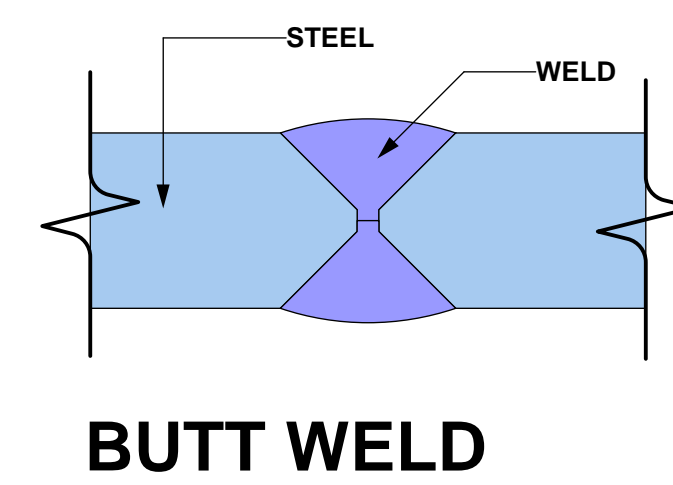
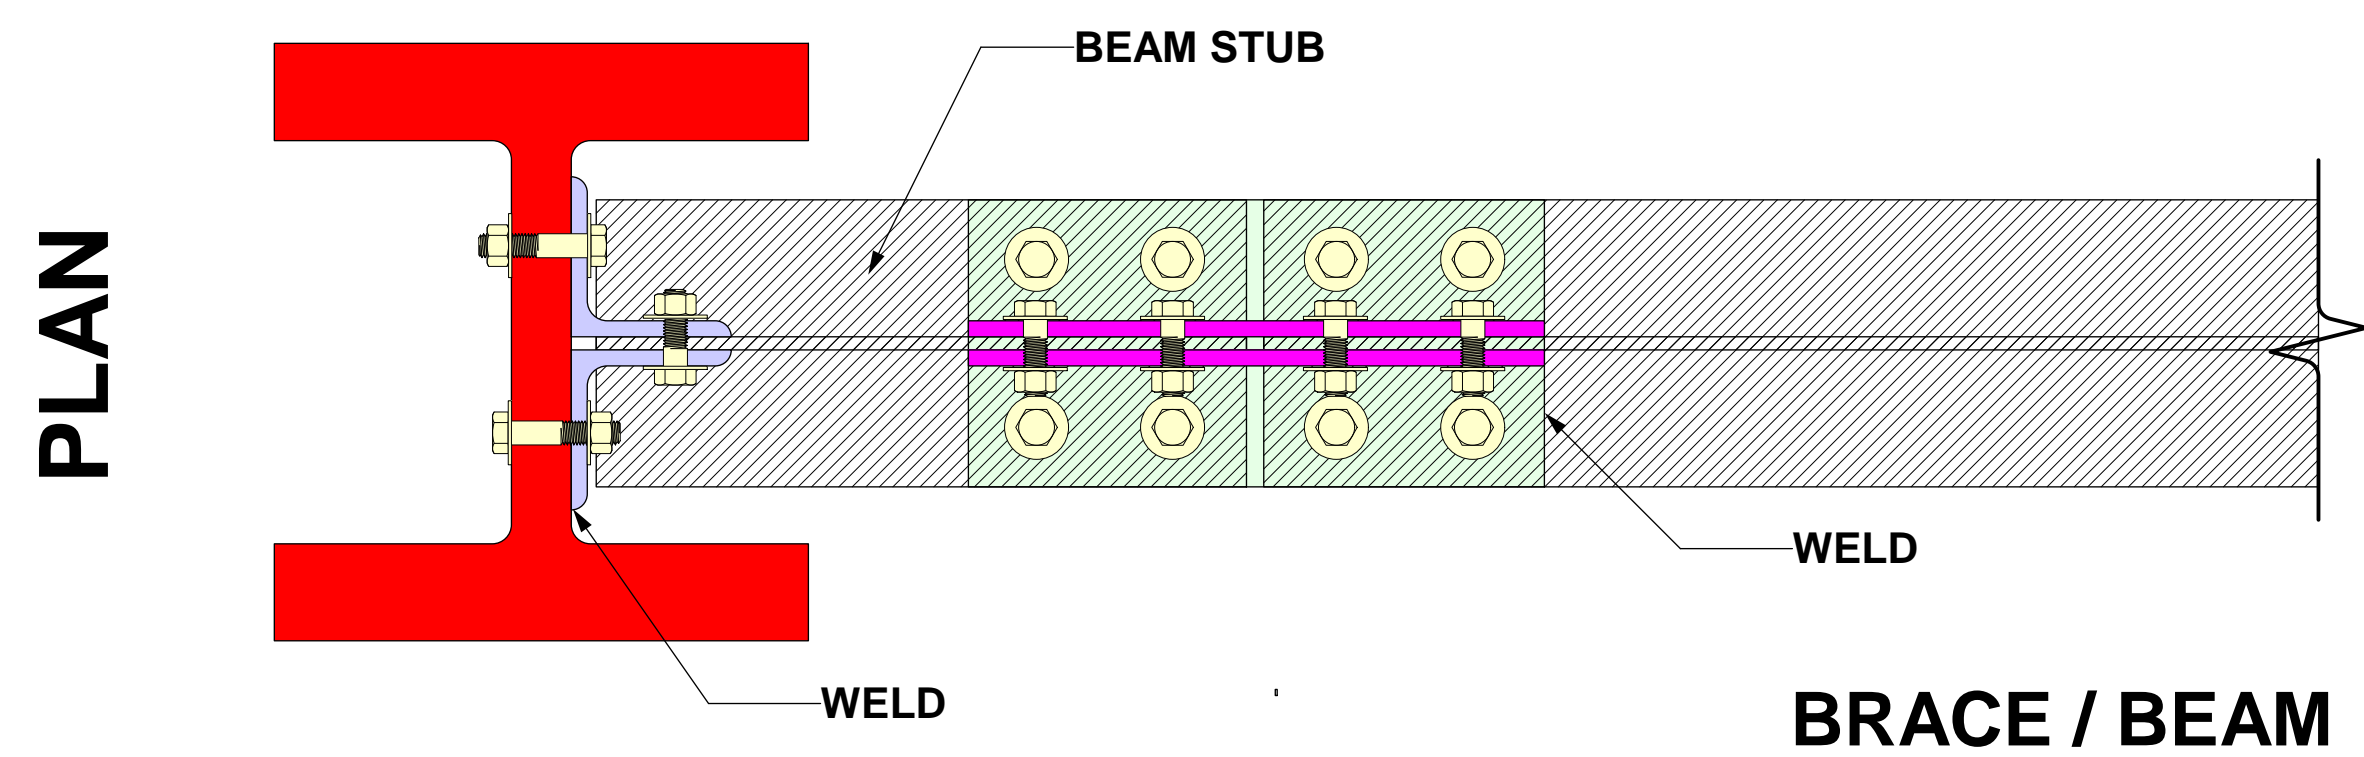



TYPICAL STEEL FIELD CONNECTIONS

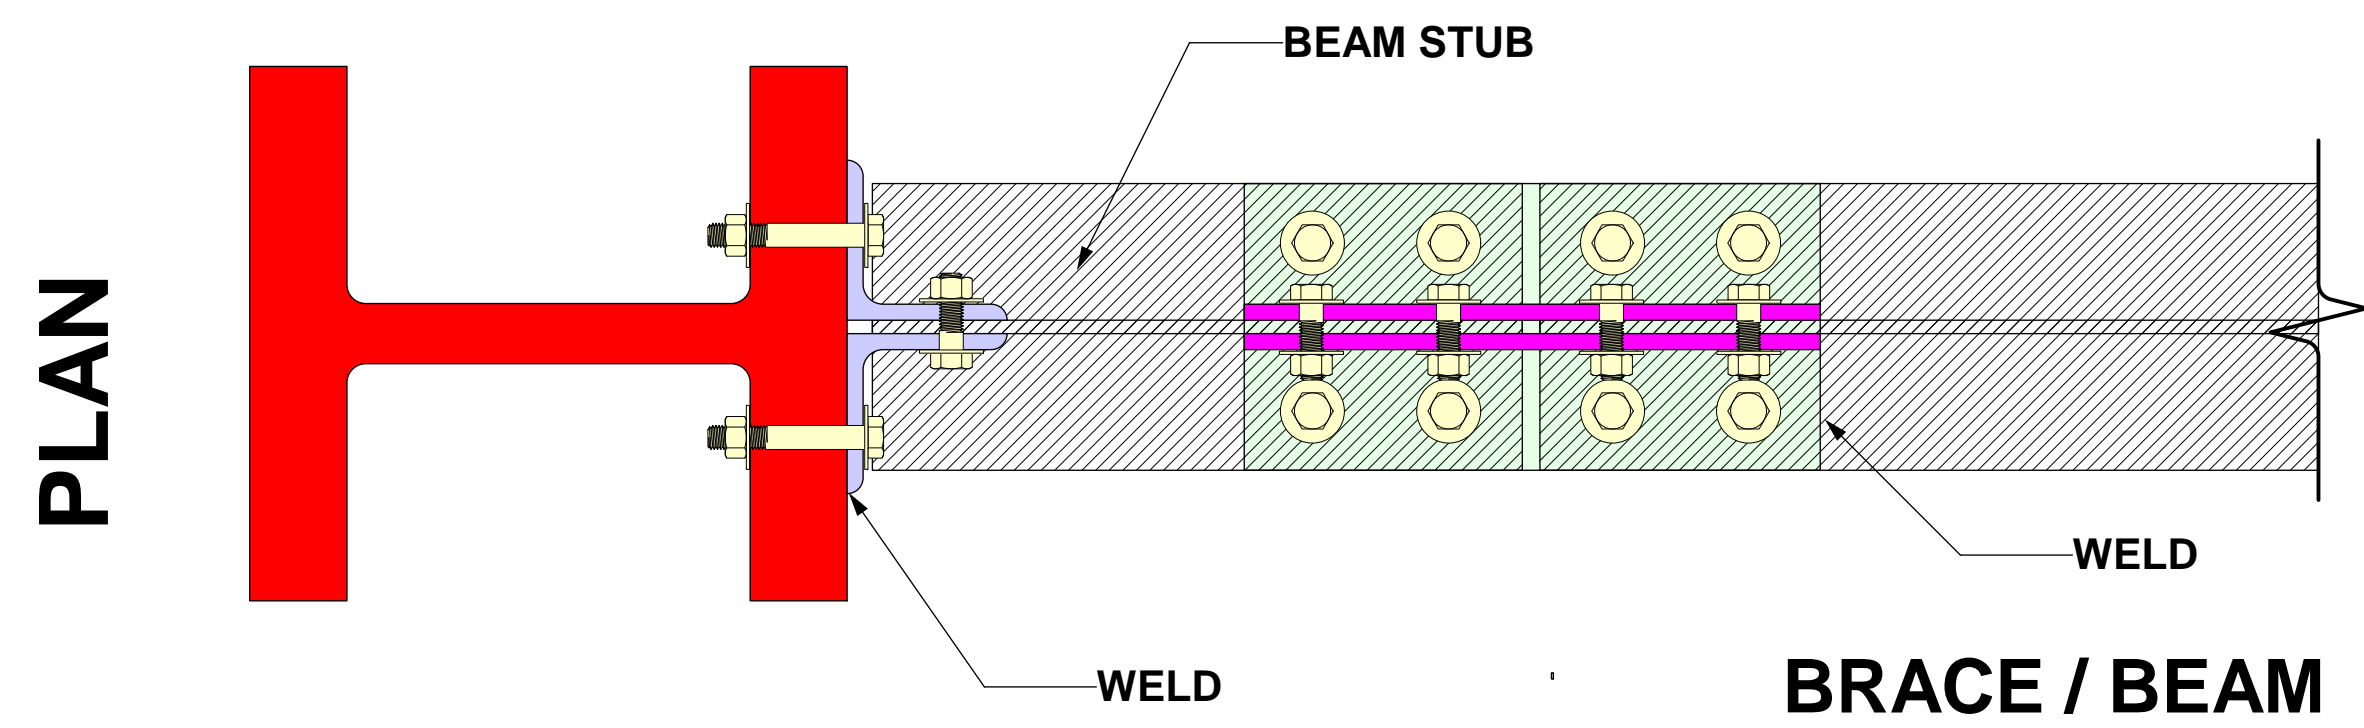

TYPICAL WELD LOCATIONS

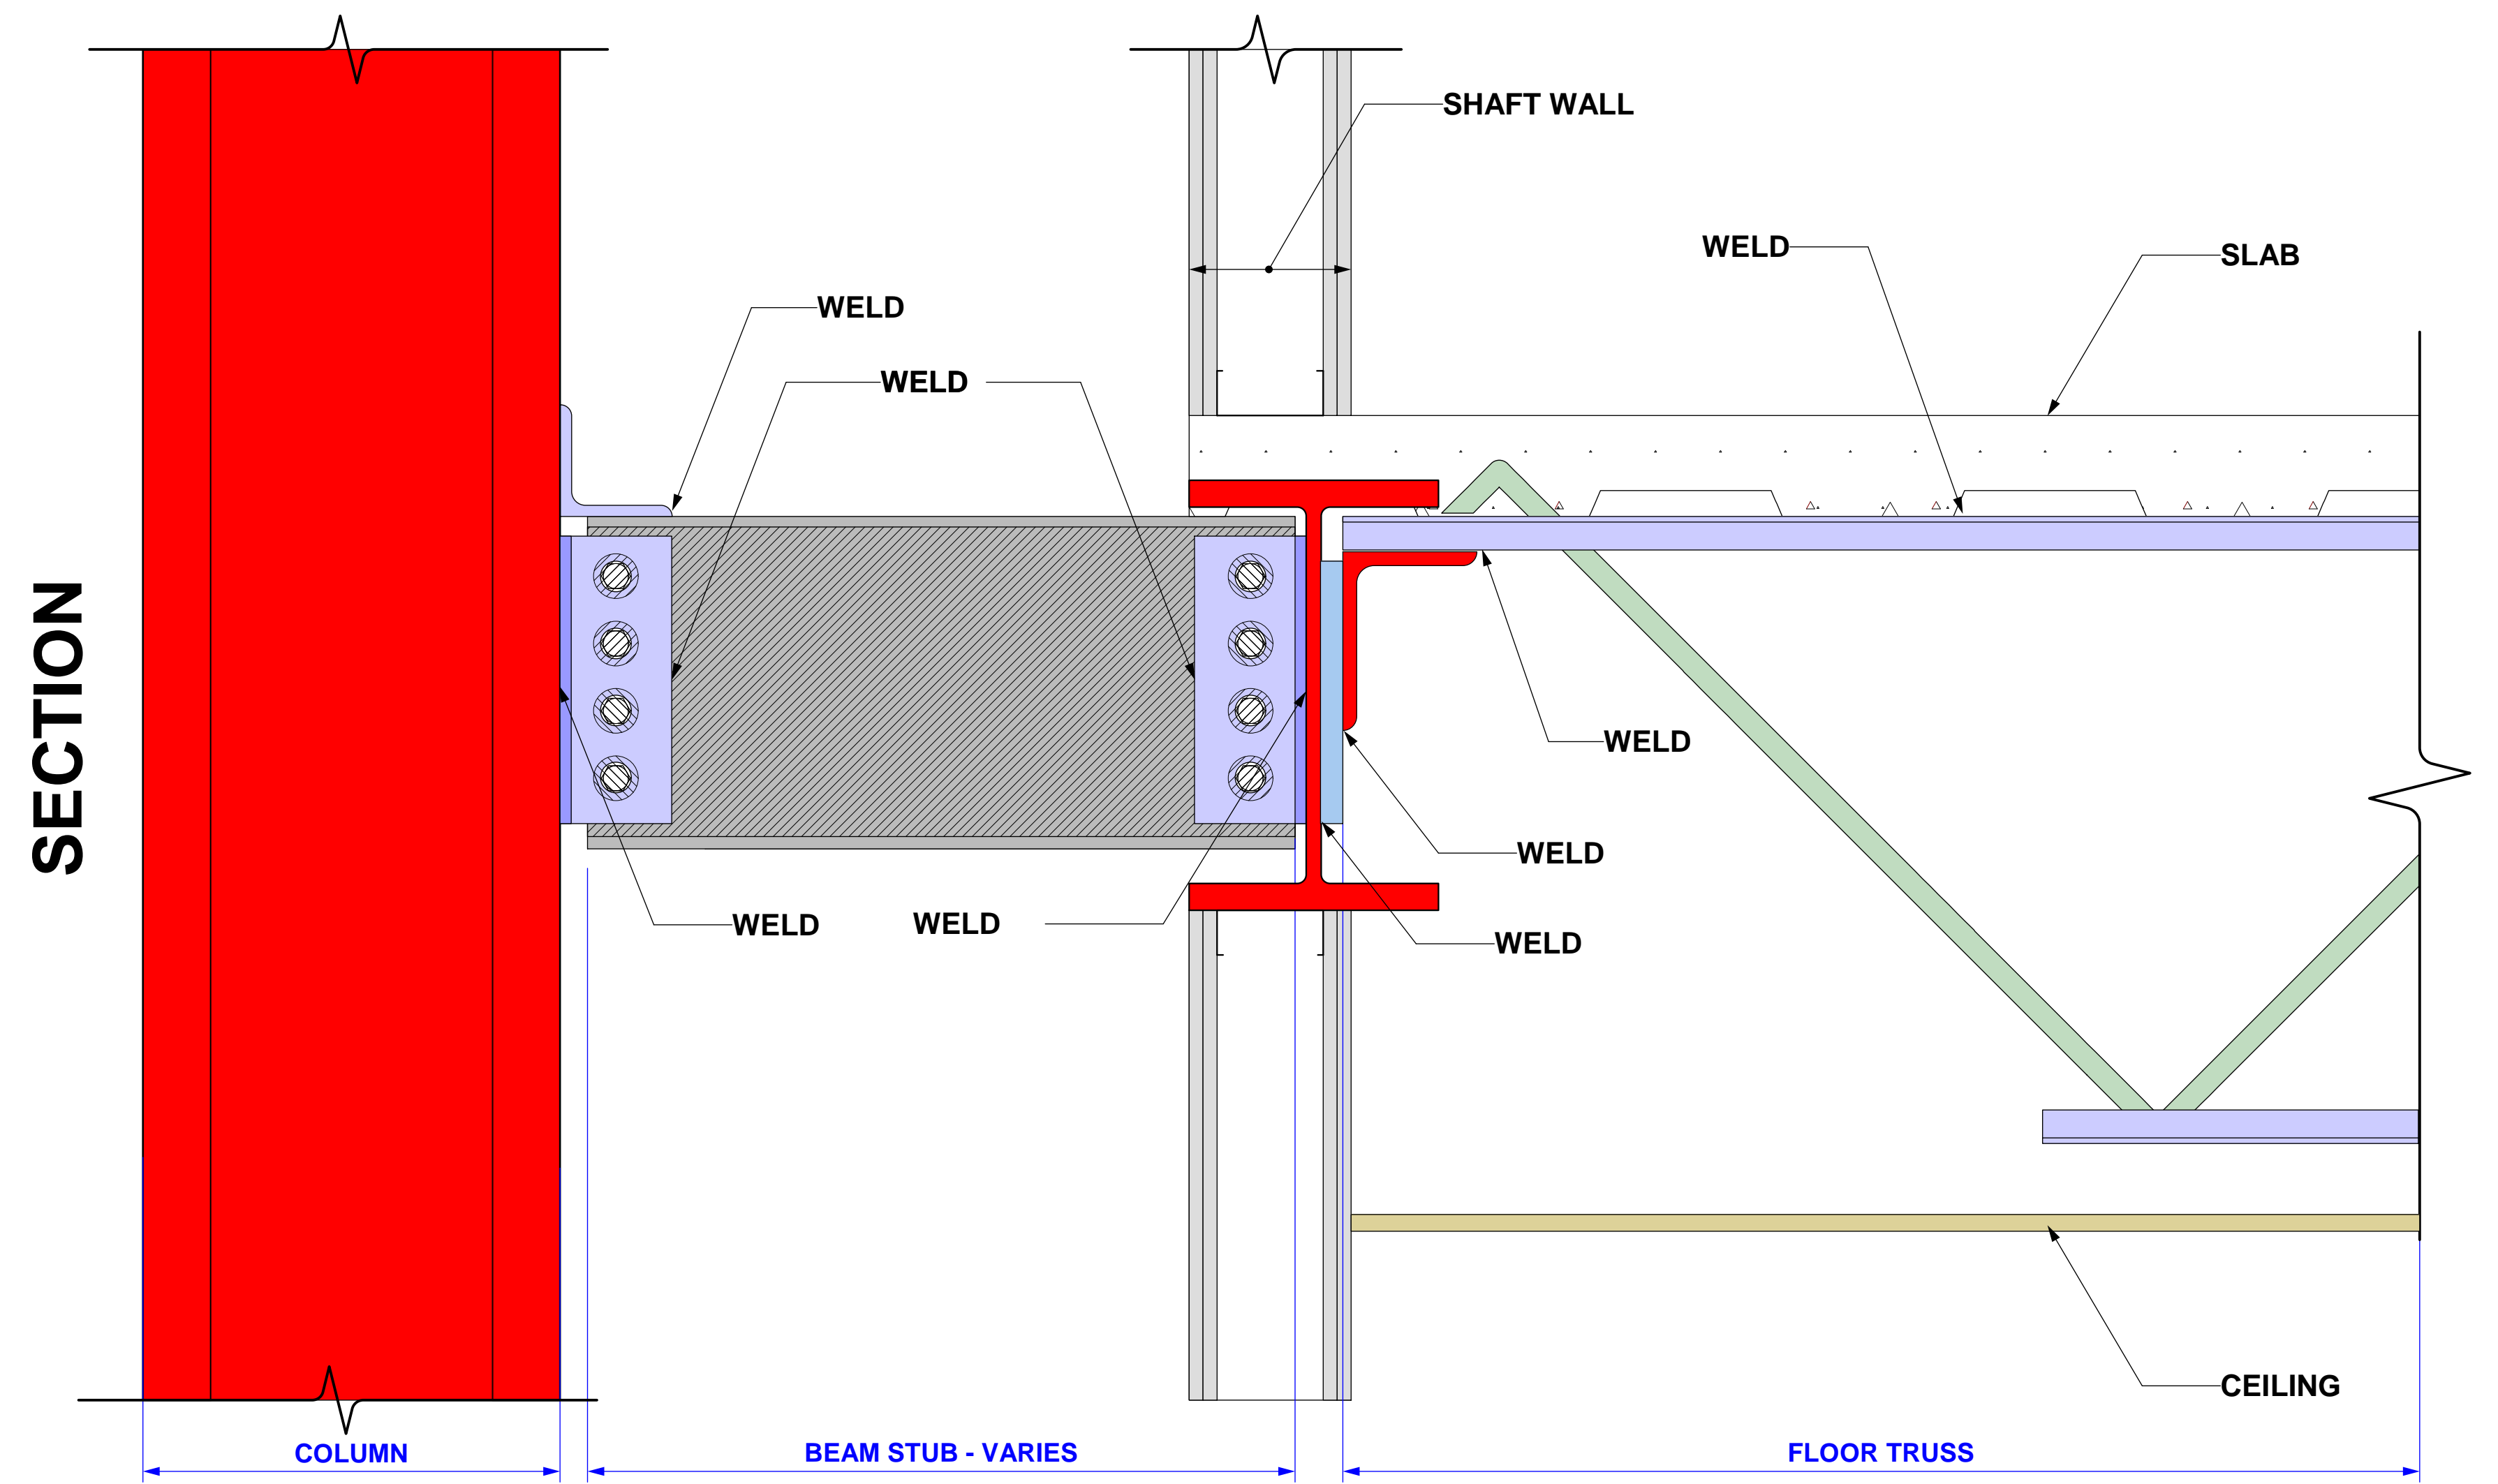

WELDS

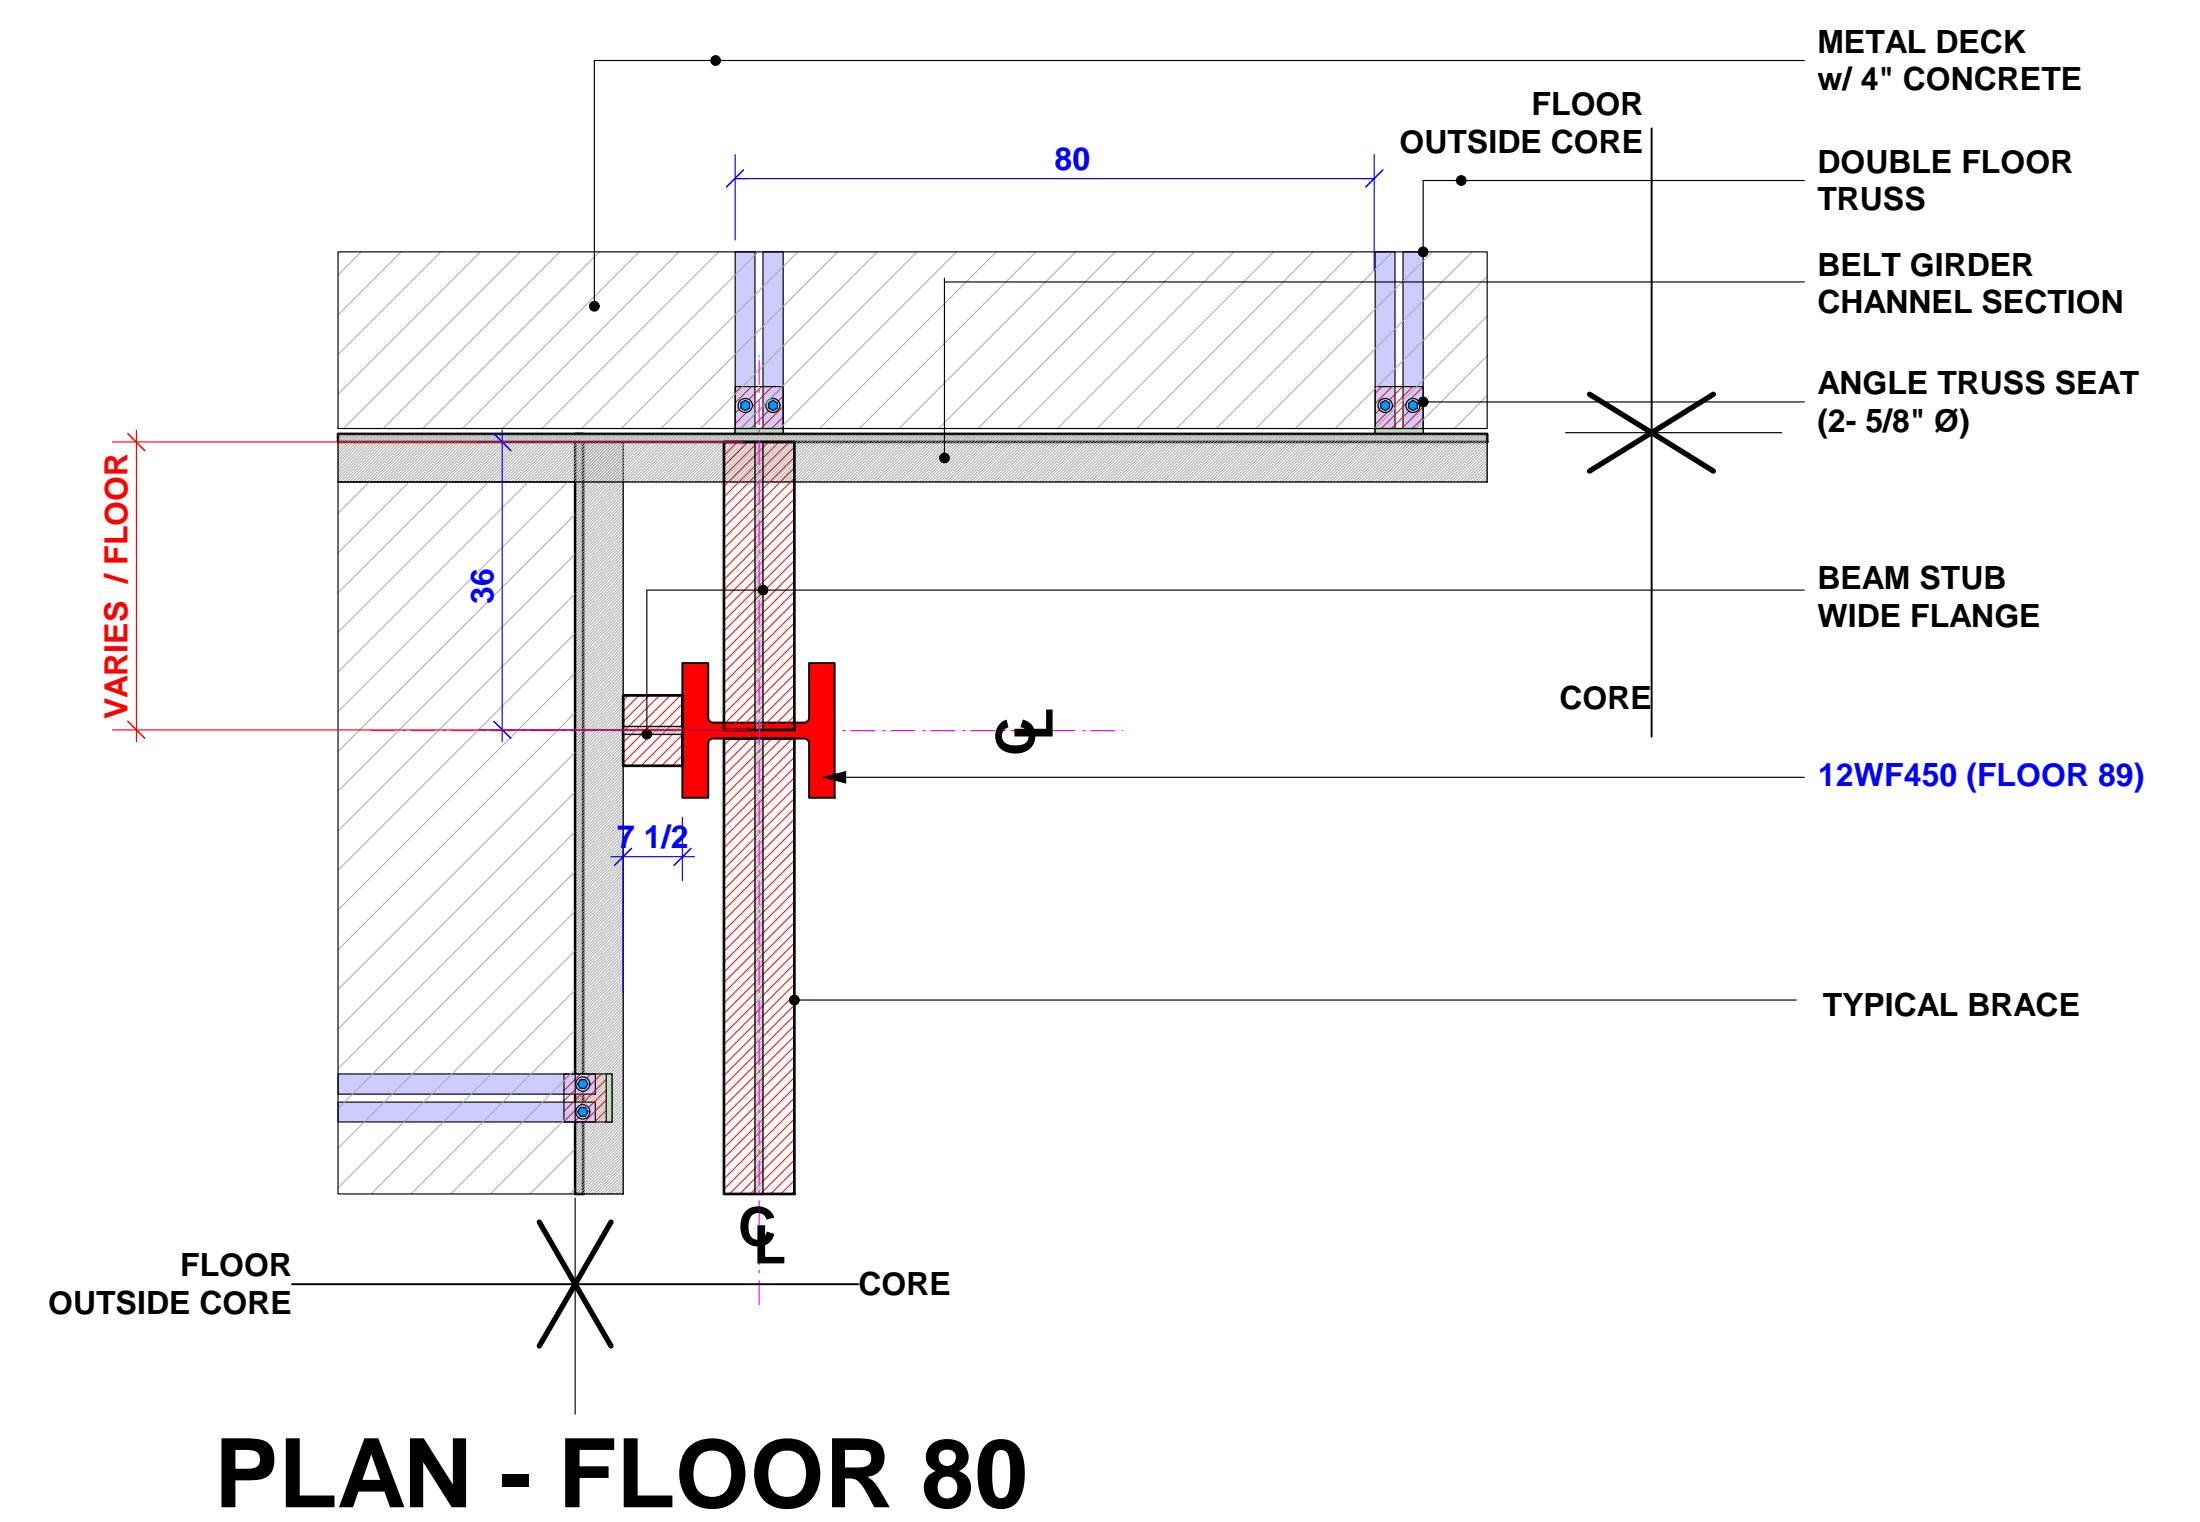

PLAN - FLOOR 80

PRELIMINARY