

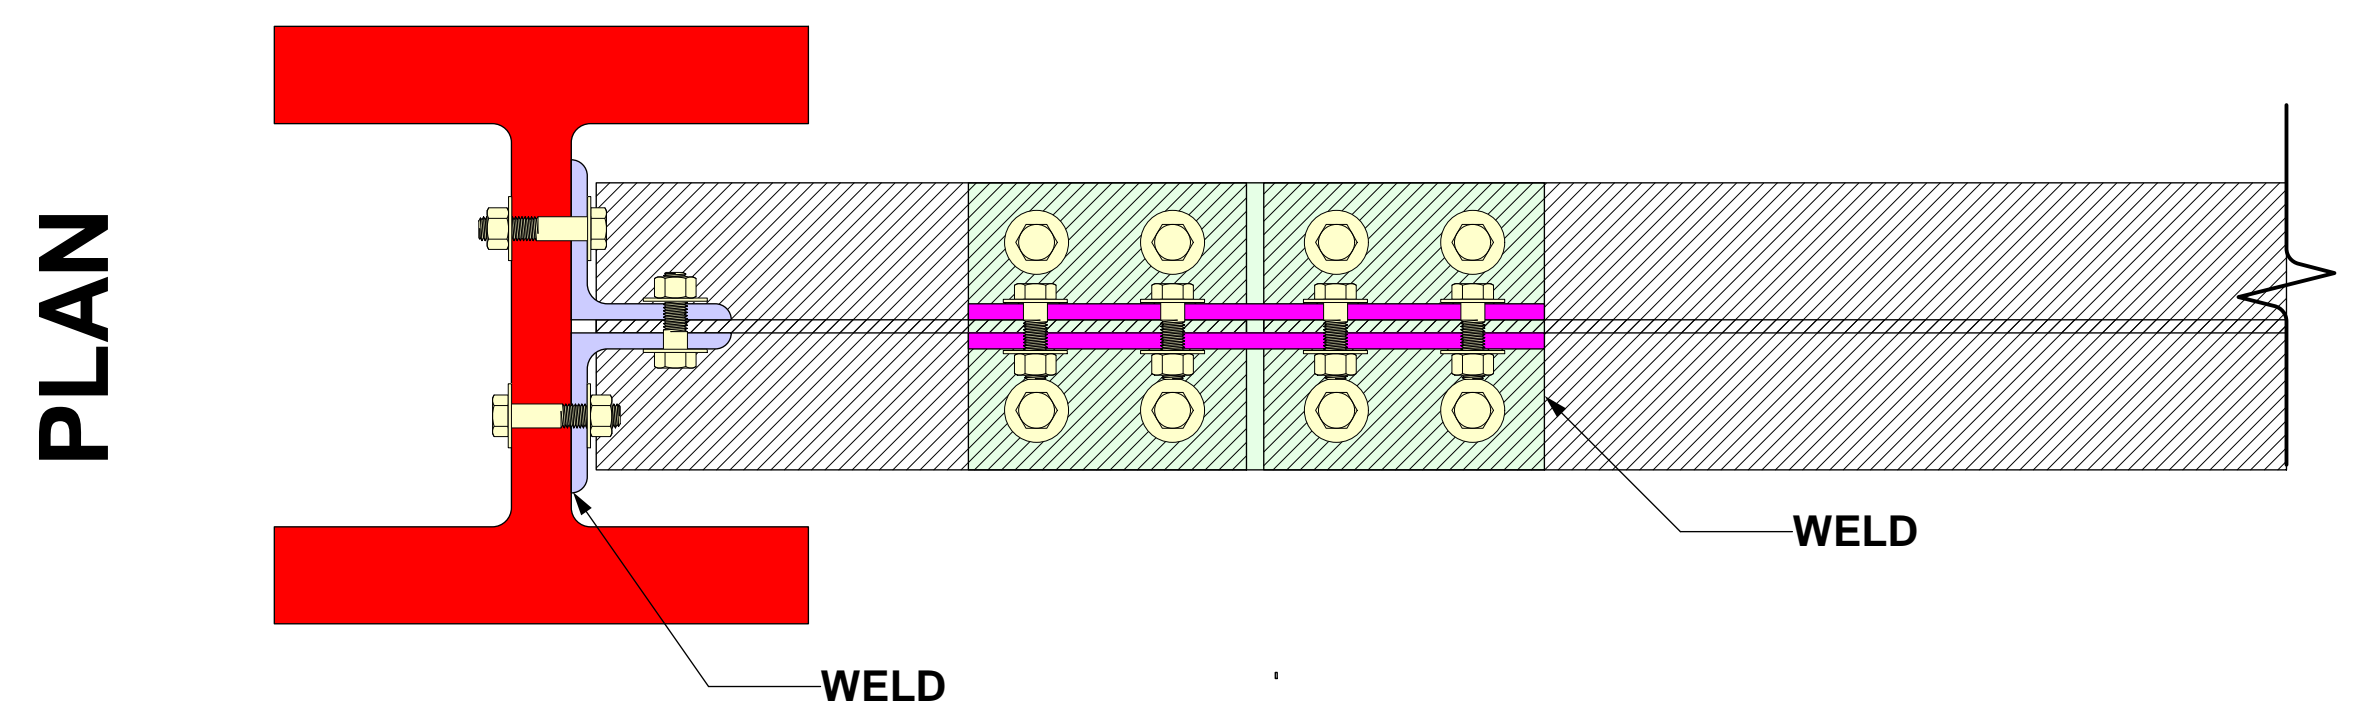
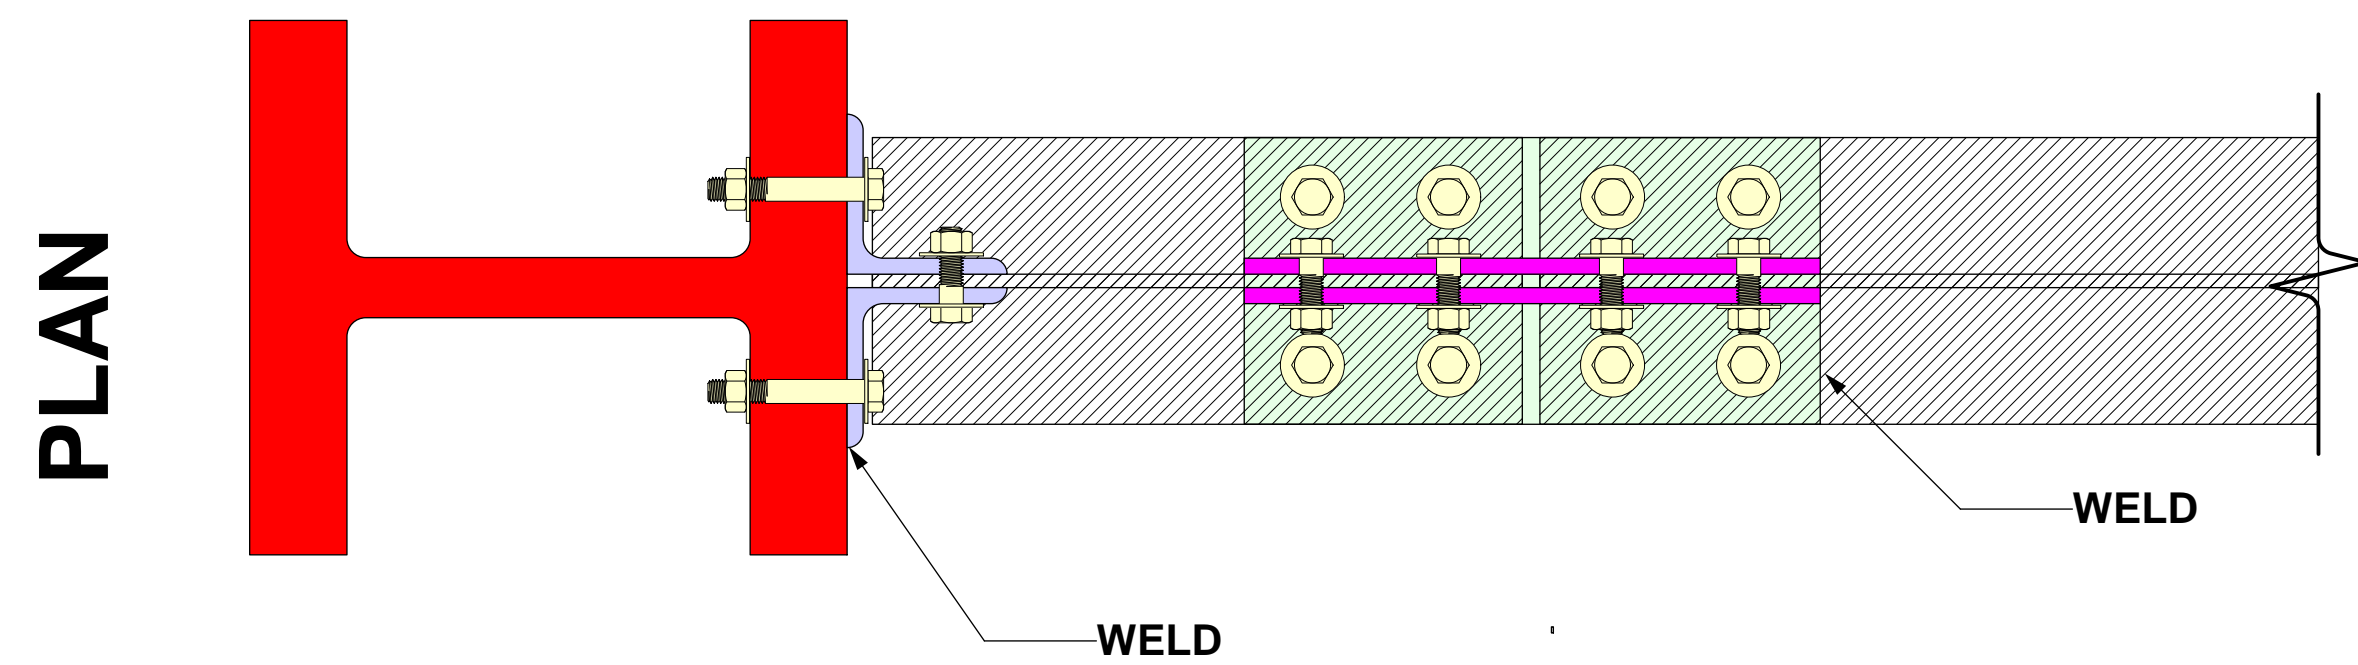
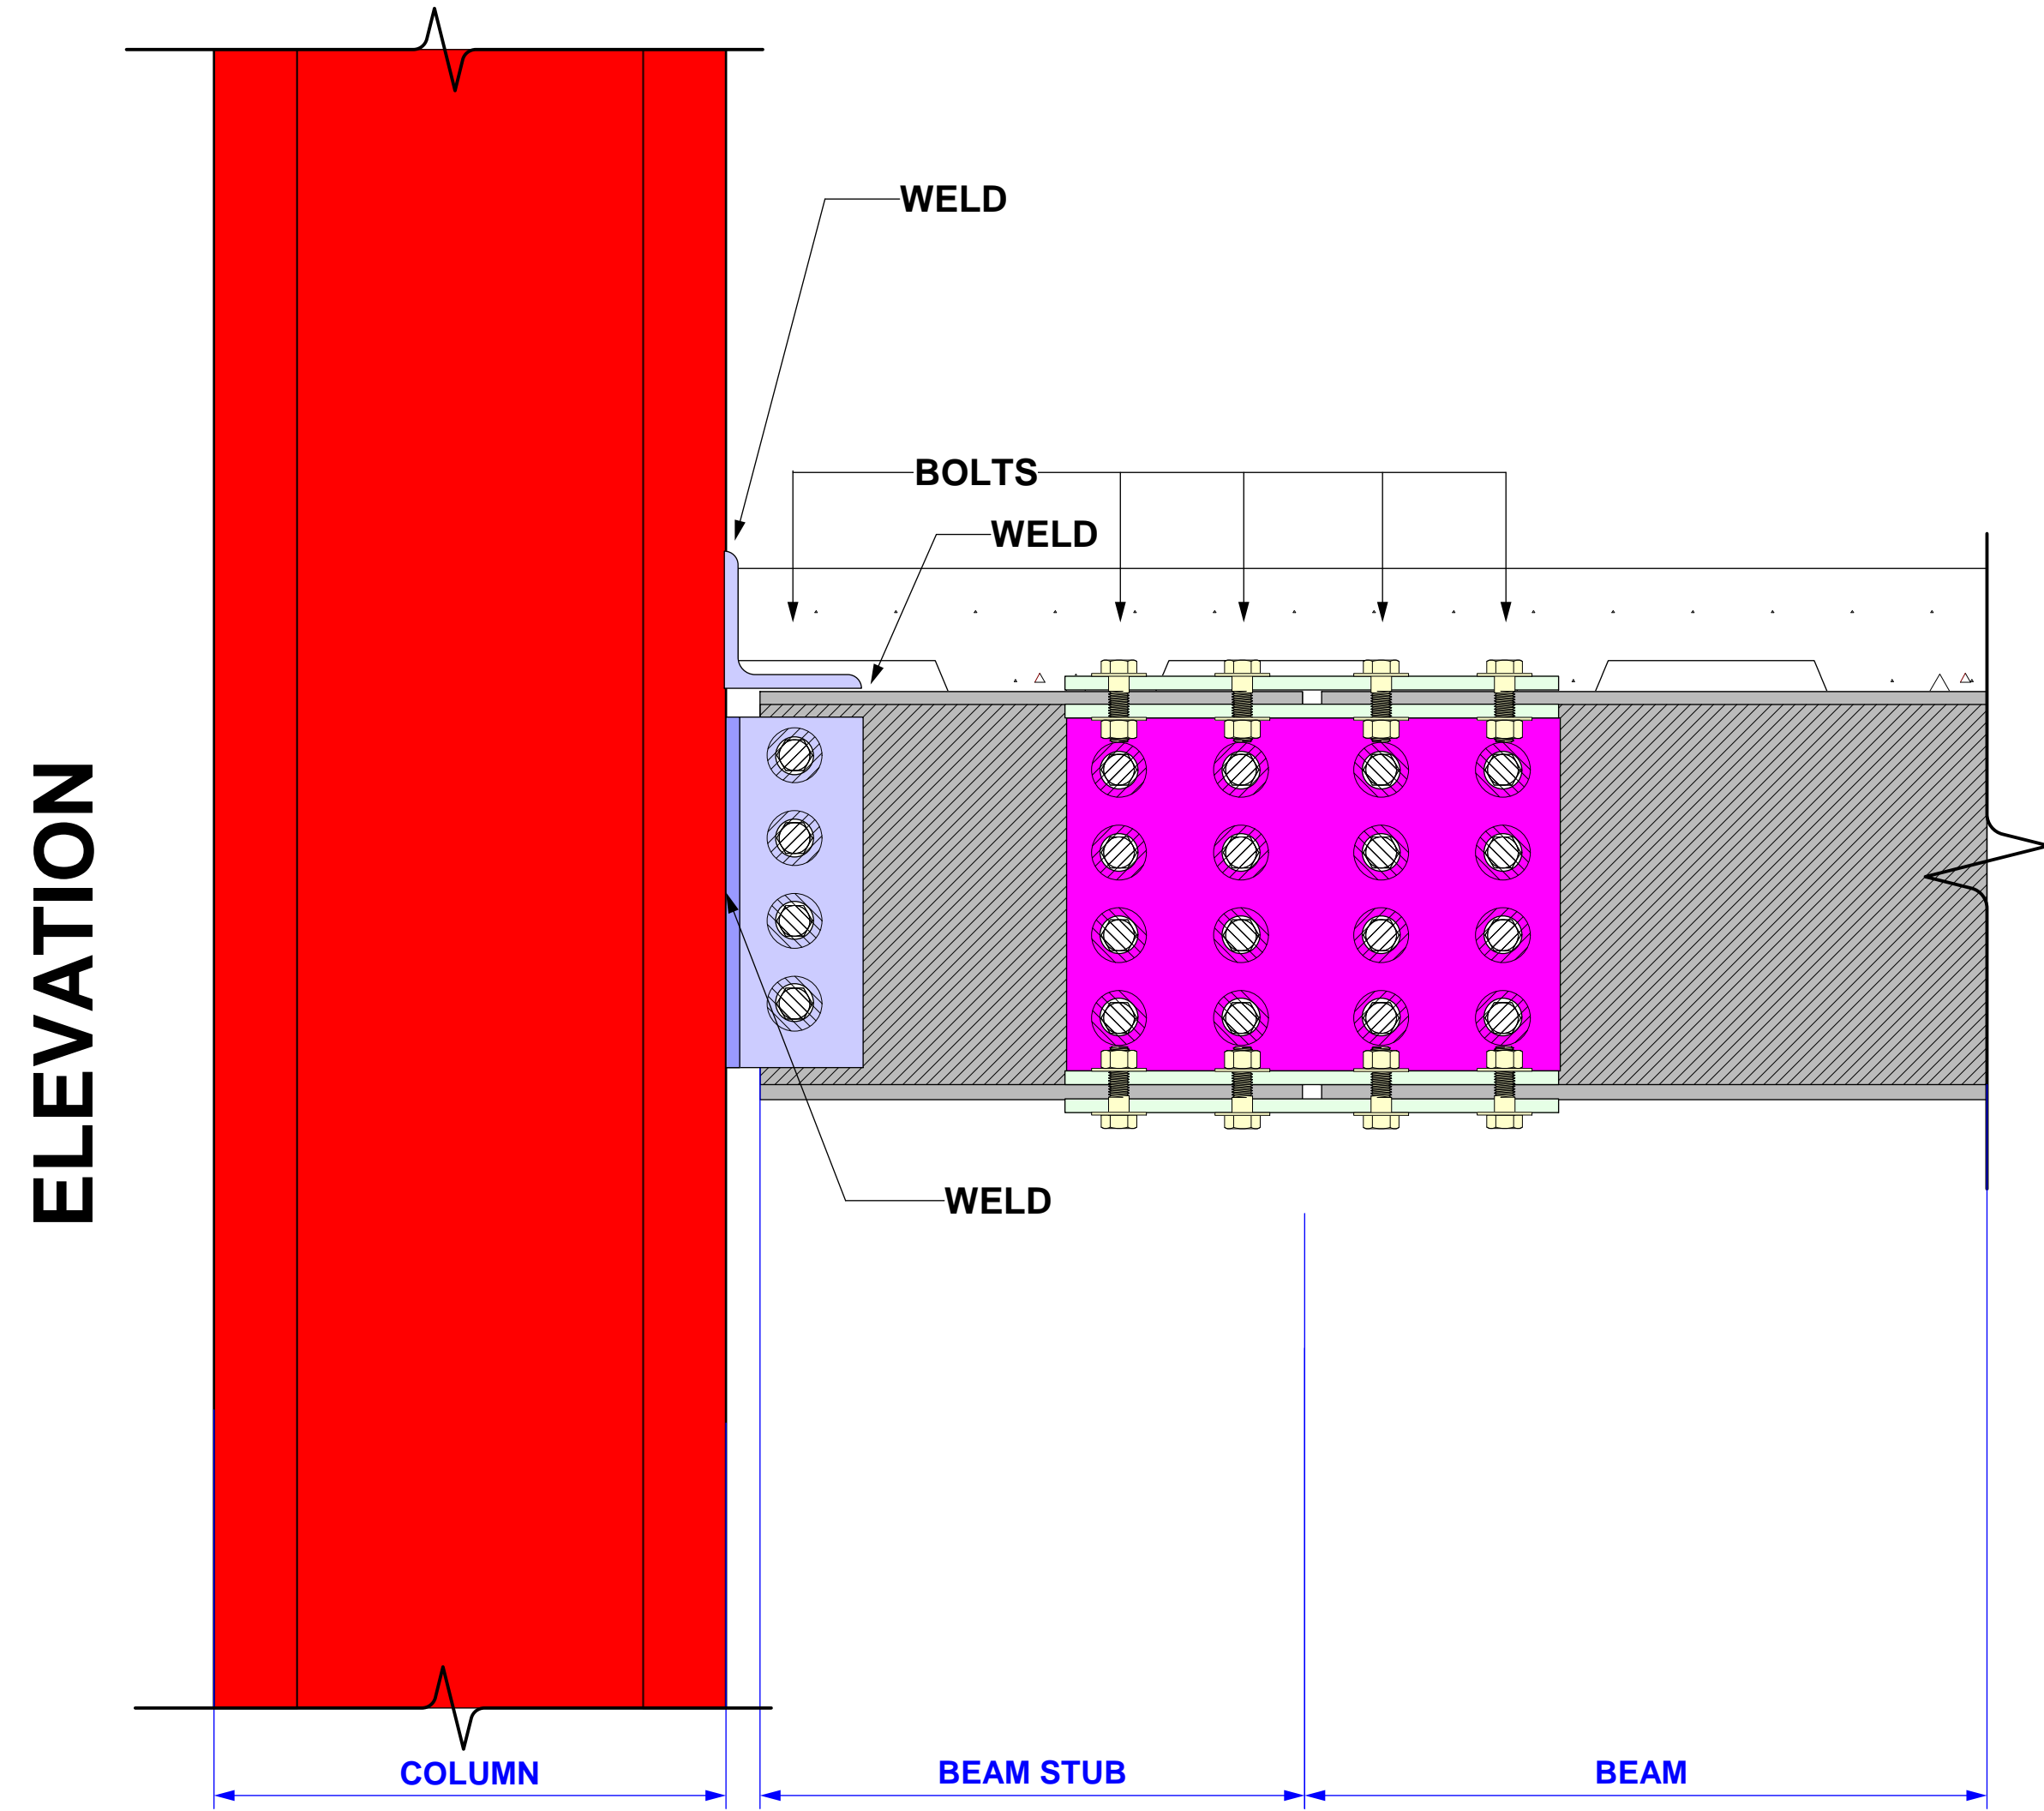



# TYPICAL STEEL FIELD CONNECTIONS

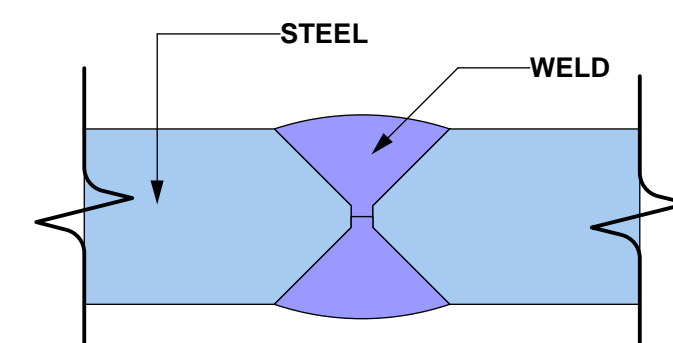

# TYPICAL WELD LOCATIONS

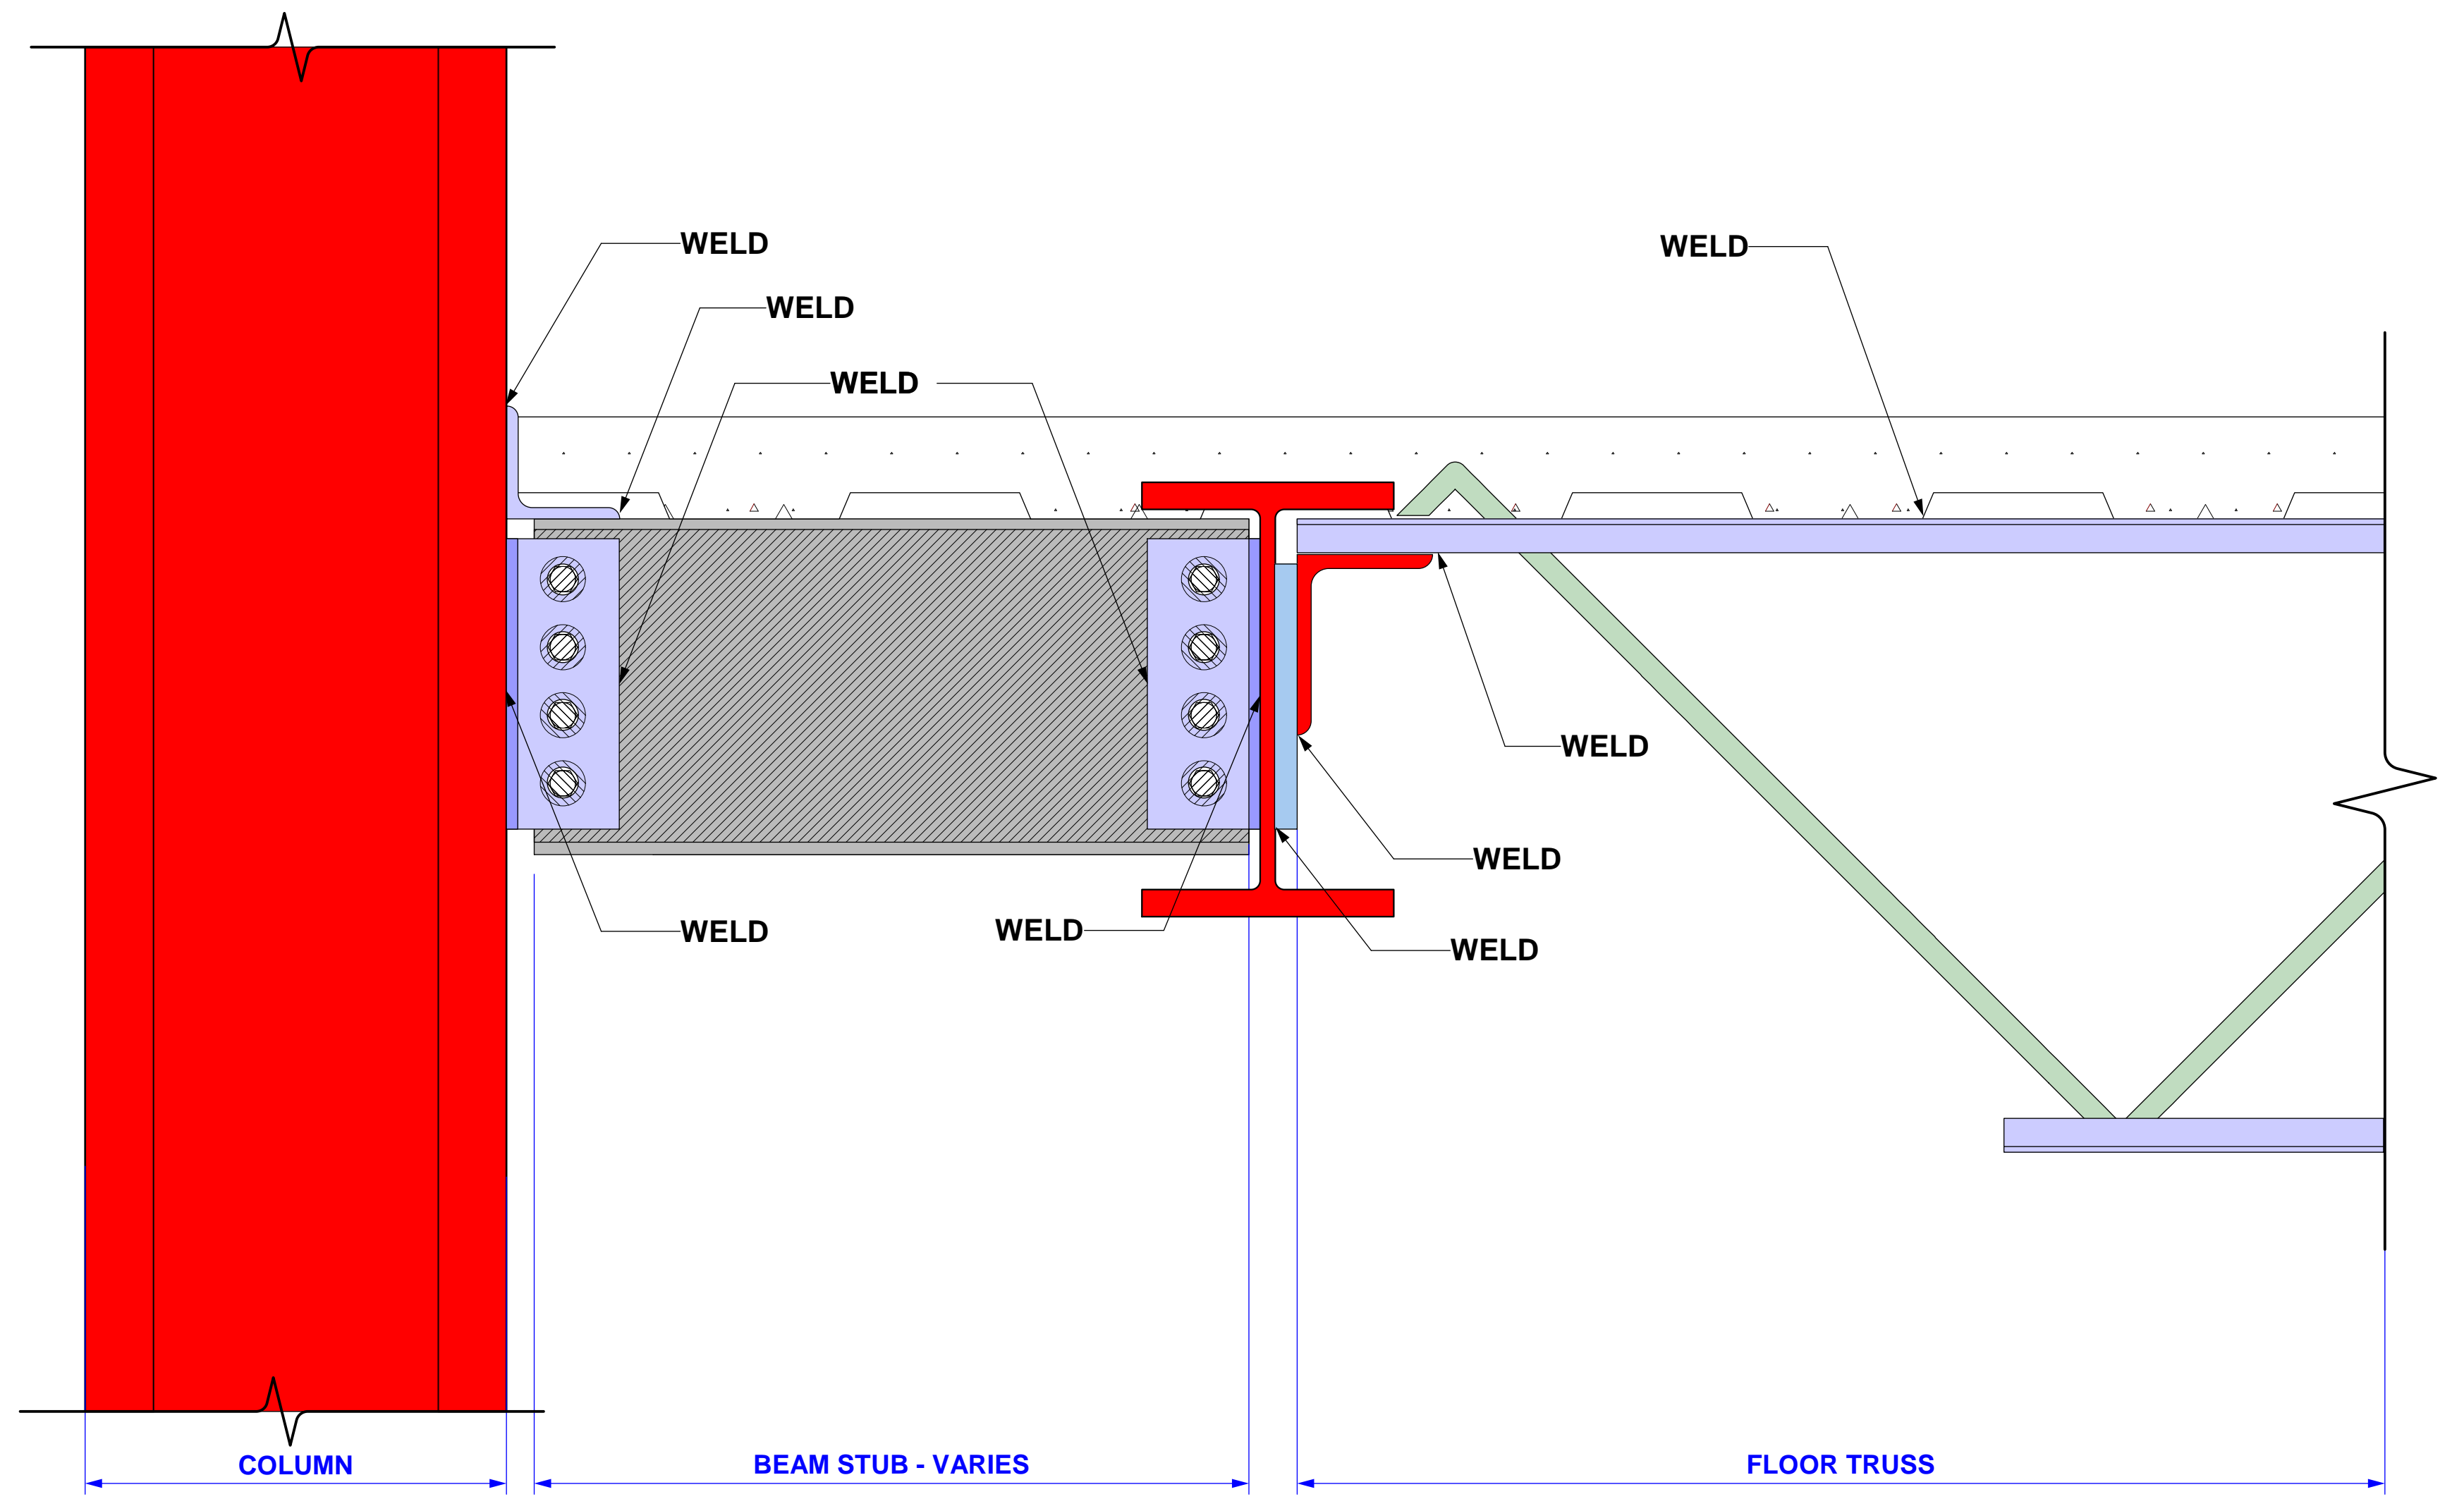

**BUTT WELD**

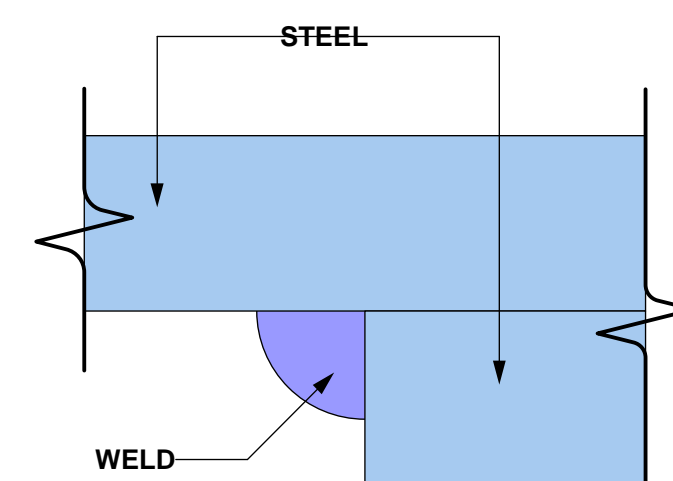

**FILLET WELD**

## WELDS

